
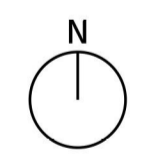
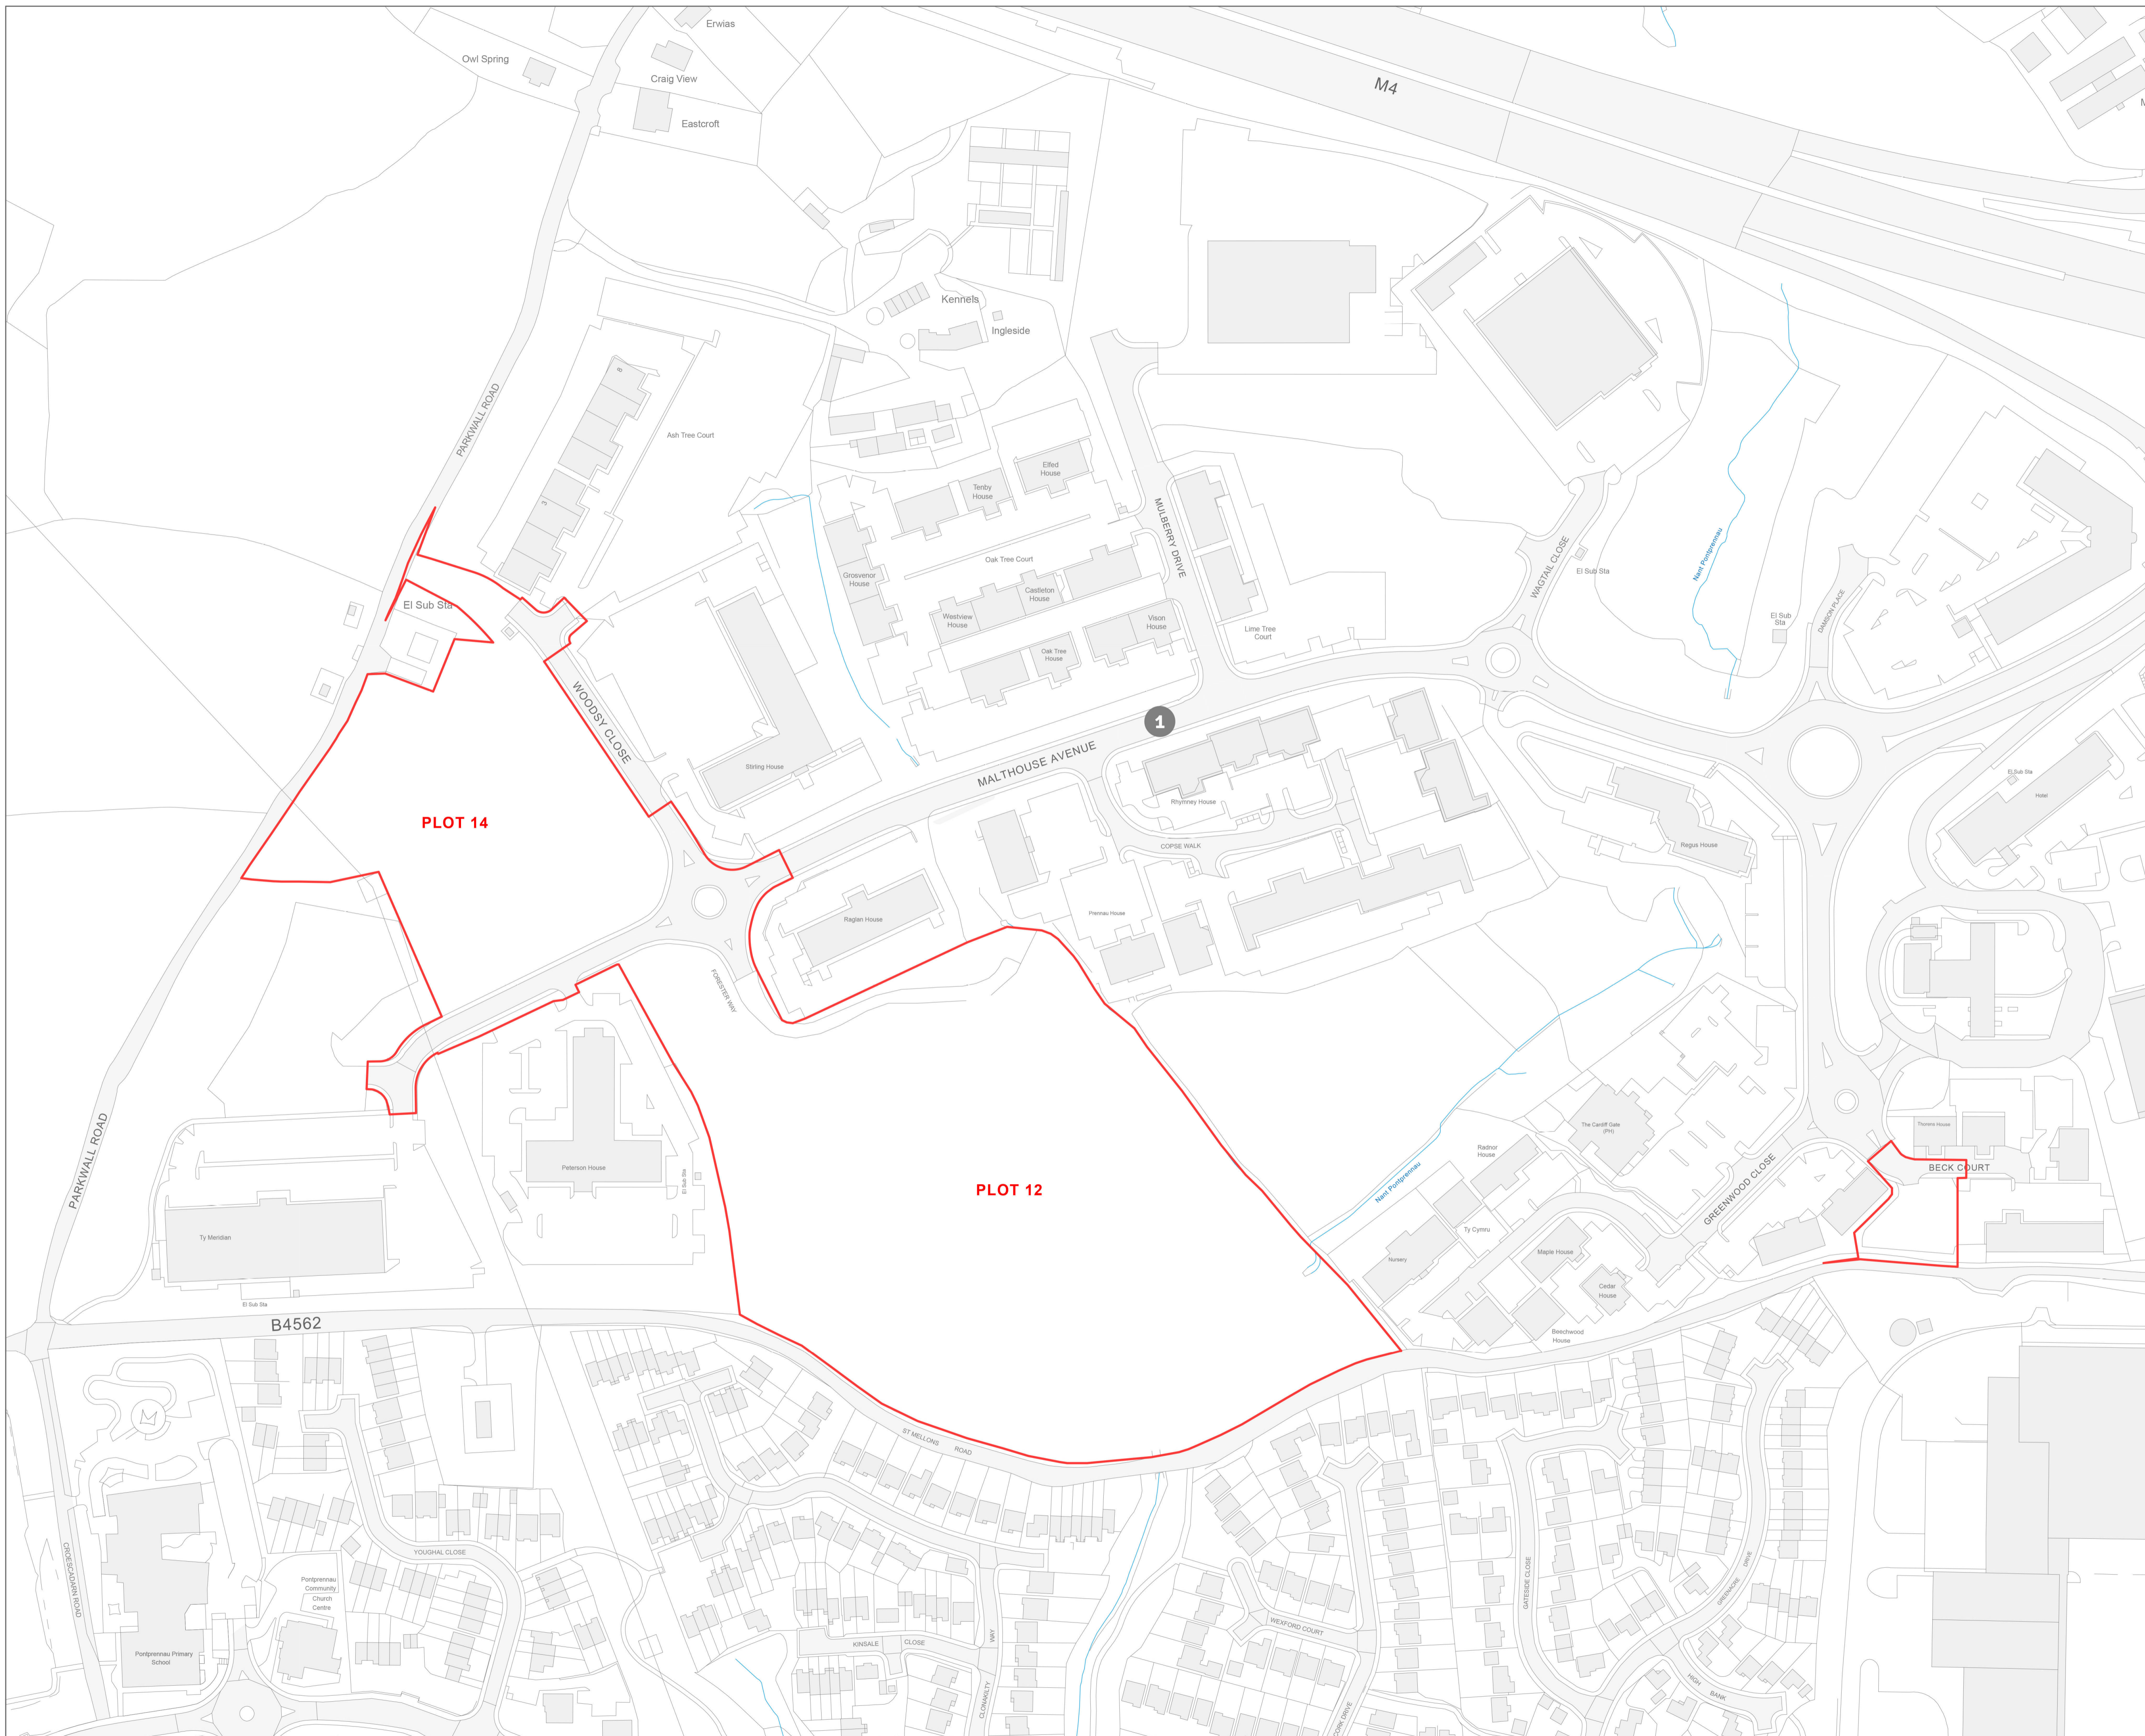


 Site Boundary

 Bus corridor to be proposed through Malthouse Avenue to St Mellons Road (B4562) via Beck Court and to Strategic Site F via Woody Close



PROJECT
Cardiff Gate

DRAWING TITLE
Site Plan

DATE	SCALE	DRAWN BY	CHECK BY
30.04.20	1:1250@A1	GR	MR
PROJECT NO	DRAWING NO	REVISION	
21674	9020	E	

BARTON WILLMORE

Town Planning • Master Planning & Urban Design • Architecture •
 Landscape Planning & Design • Infrastructure & Environmental Planning •
 Heritage • Graphic Communication •
 Communications & Engagement • Development Economics

bartonwillmore.co.uk 

Offices at Birmingham Bristol Cambridge Cardiff Ebbw Vale Edinburgh
 Glasgow Leeds London Manchester Newcastle Reading Southampton